

**SZPITAL "BIAŁY ORZEŁ"**

**W SOKOŁOWSKU**

**mapa sytuacyjna**

PROPONOWANA LOKALIZACJA  
DŹWIGU SZPITALNEGO

LS

LS

571.5

572.1

8

K150

565.2

566.4

108

569.21

569.3

576.0

WASO

570.5

570.84

570.72

K.O. 570.63

570.72

566.0

566.5

568

569.1

569.7

IVI

570.5

K.O. 570.84

570.72

570.72

570.72

570.72

570.72

570.72

570.72

570.72

570.72

564.7

566.82

568.41

569.1

569.7

570.5

570.72

567.70

566.88

566.89

568.88

569.48

569.70

569.70

563.88

566.33

566.89

568.88

569.48

569.70

569.70

563.88

566.33

566.89

568.88

569.48

569.70

569.70

267.70

566.33

566.89

568.88

569.48

569.70

569.70

566.33

566.89

566.89

568.88

569.48

569.70

569.70

566.33

566.89

566.89

568.88

569.48

569.70

569.70

566.33

566.89

566.89

568.88

569.48

569.70

569.70

566.33

566.89

566.89

568.88

569.48

569.70

569.70

566.33

566.89

566.89

568.88

569.48

569.70

569.70

566.33

566.89

566.89

568.88

569.48

569.70

569.70

566.33

566.89

566.89

568.88

569.48

569.70

569.70

566.33

566.89

566.89

568.88

569.48

569.70

569.70

566.33

566.89

566.89


568.88

569.48


569.70

569.70


Szpital „Biały Orzeł”  
Rzut I piętra  
Skala 1:100

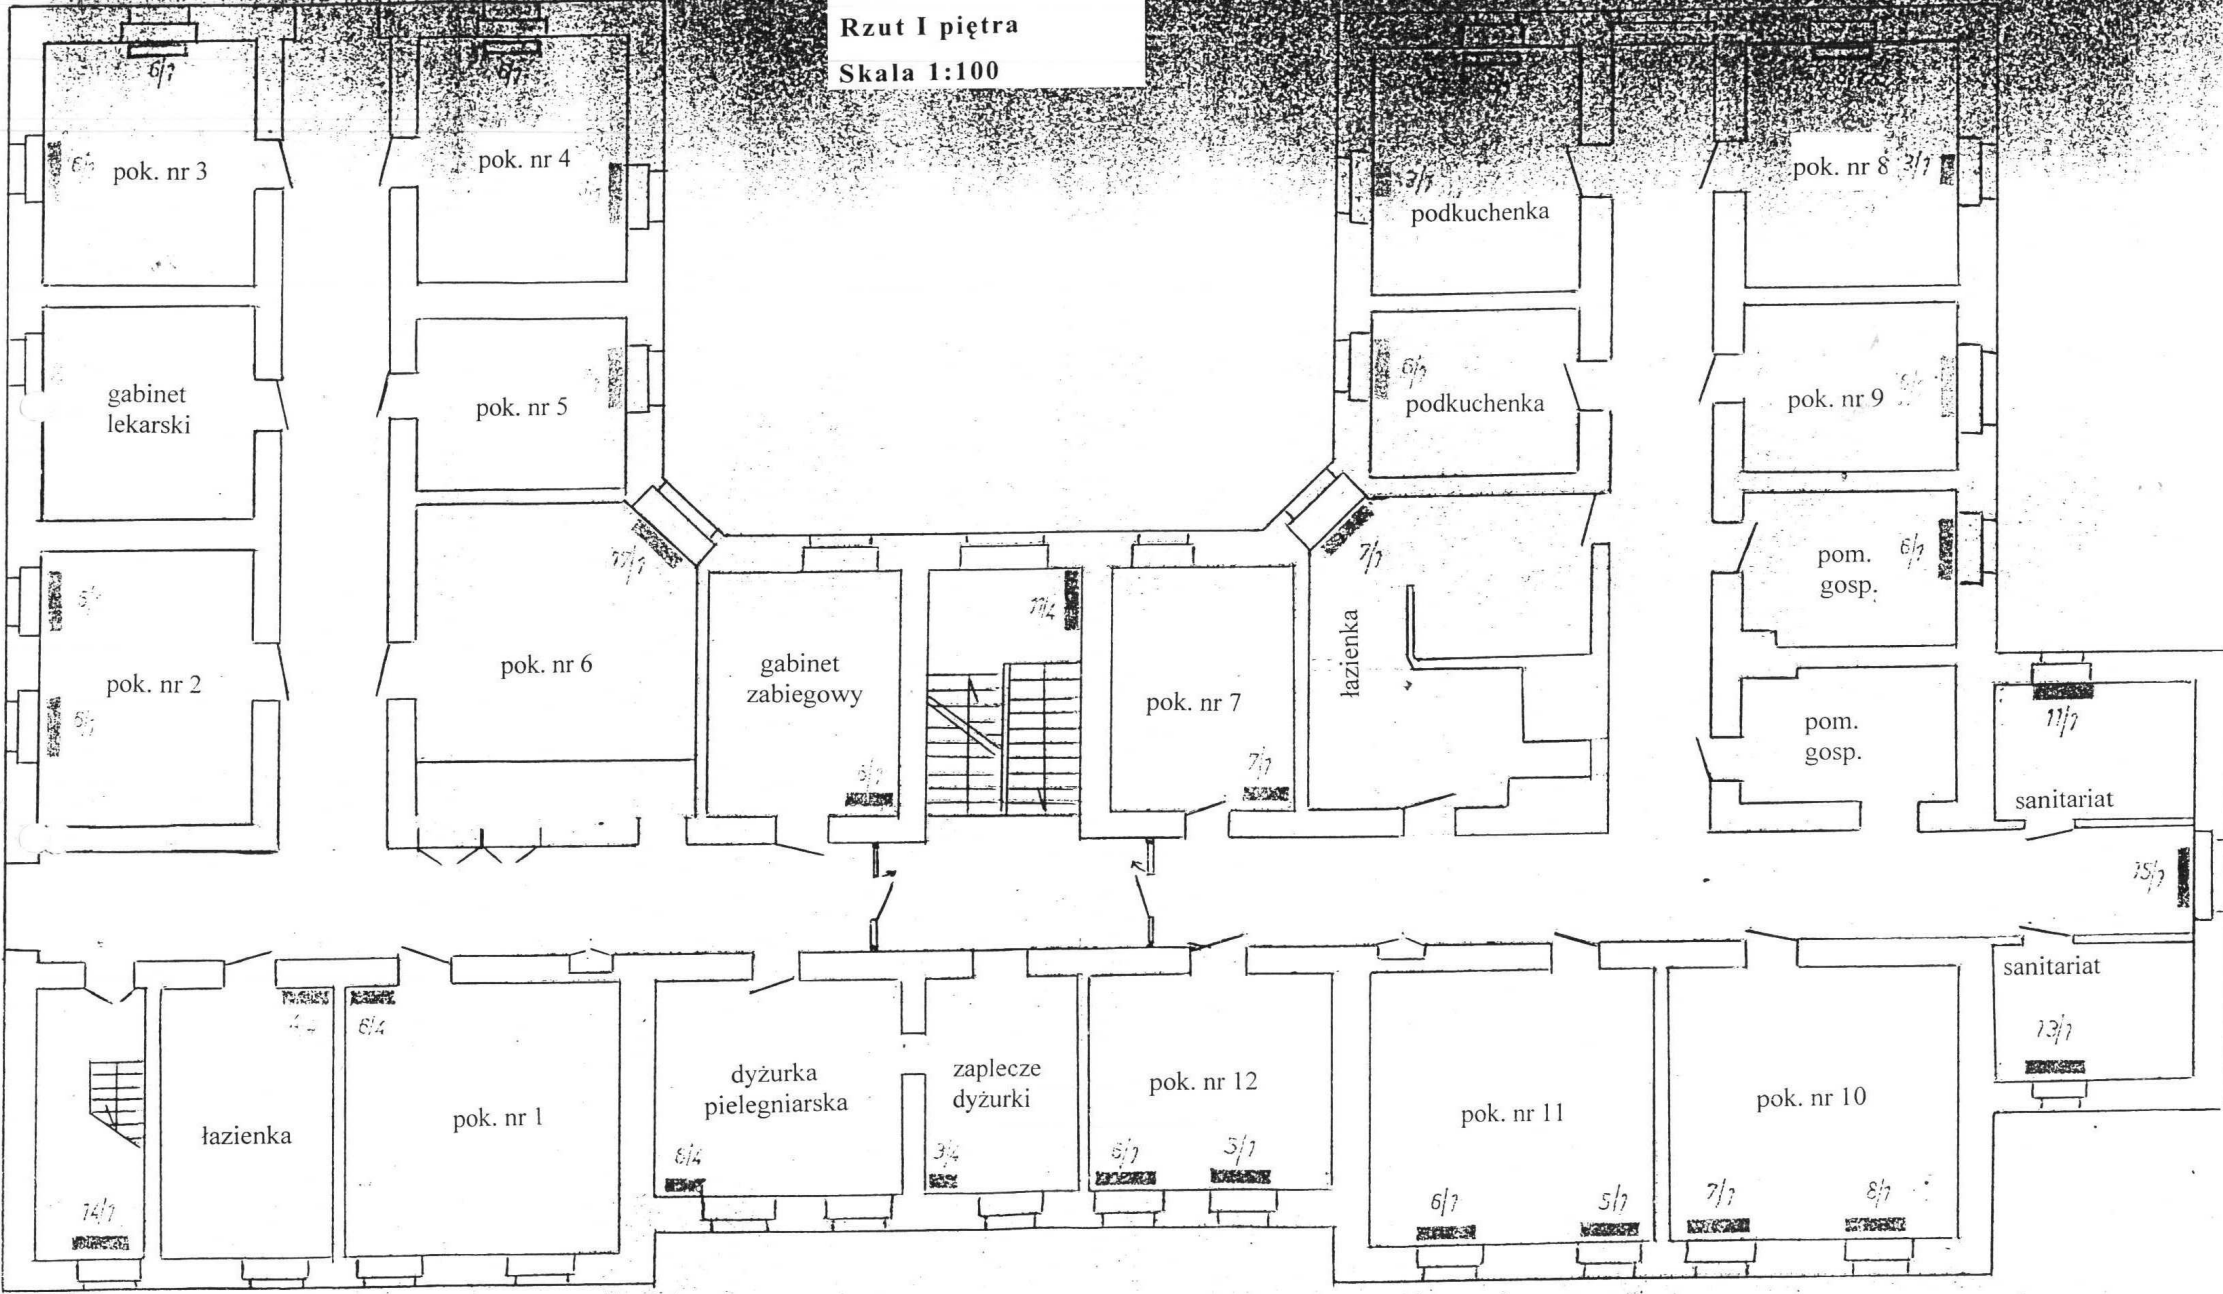


Rzut I piętra - pawilon I

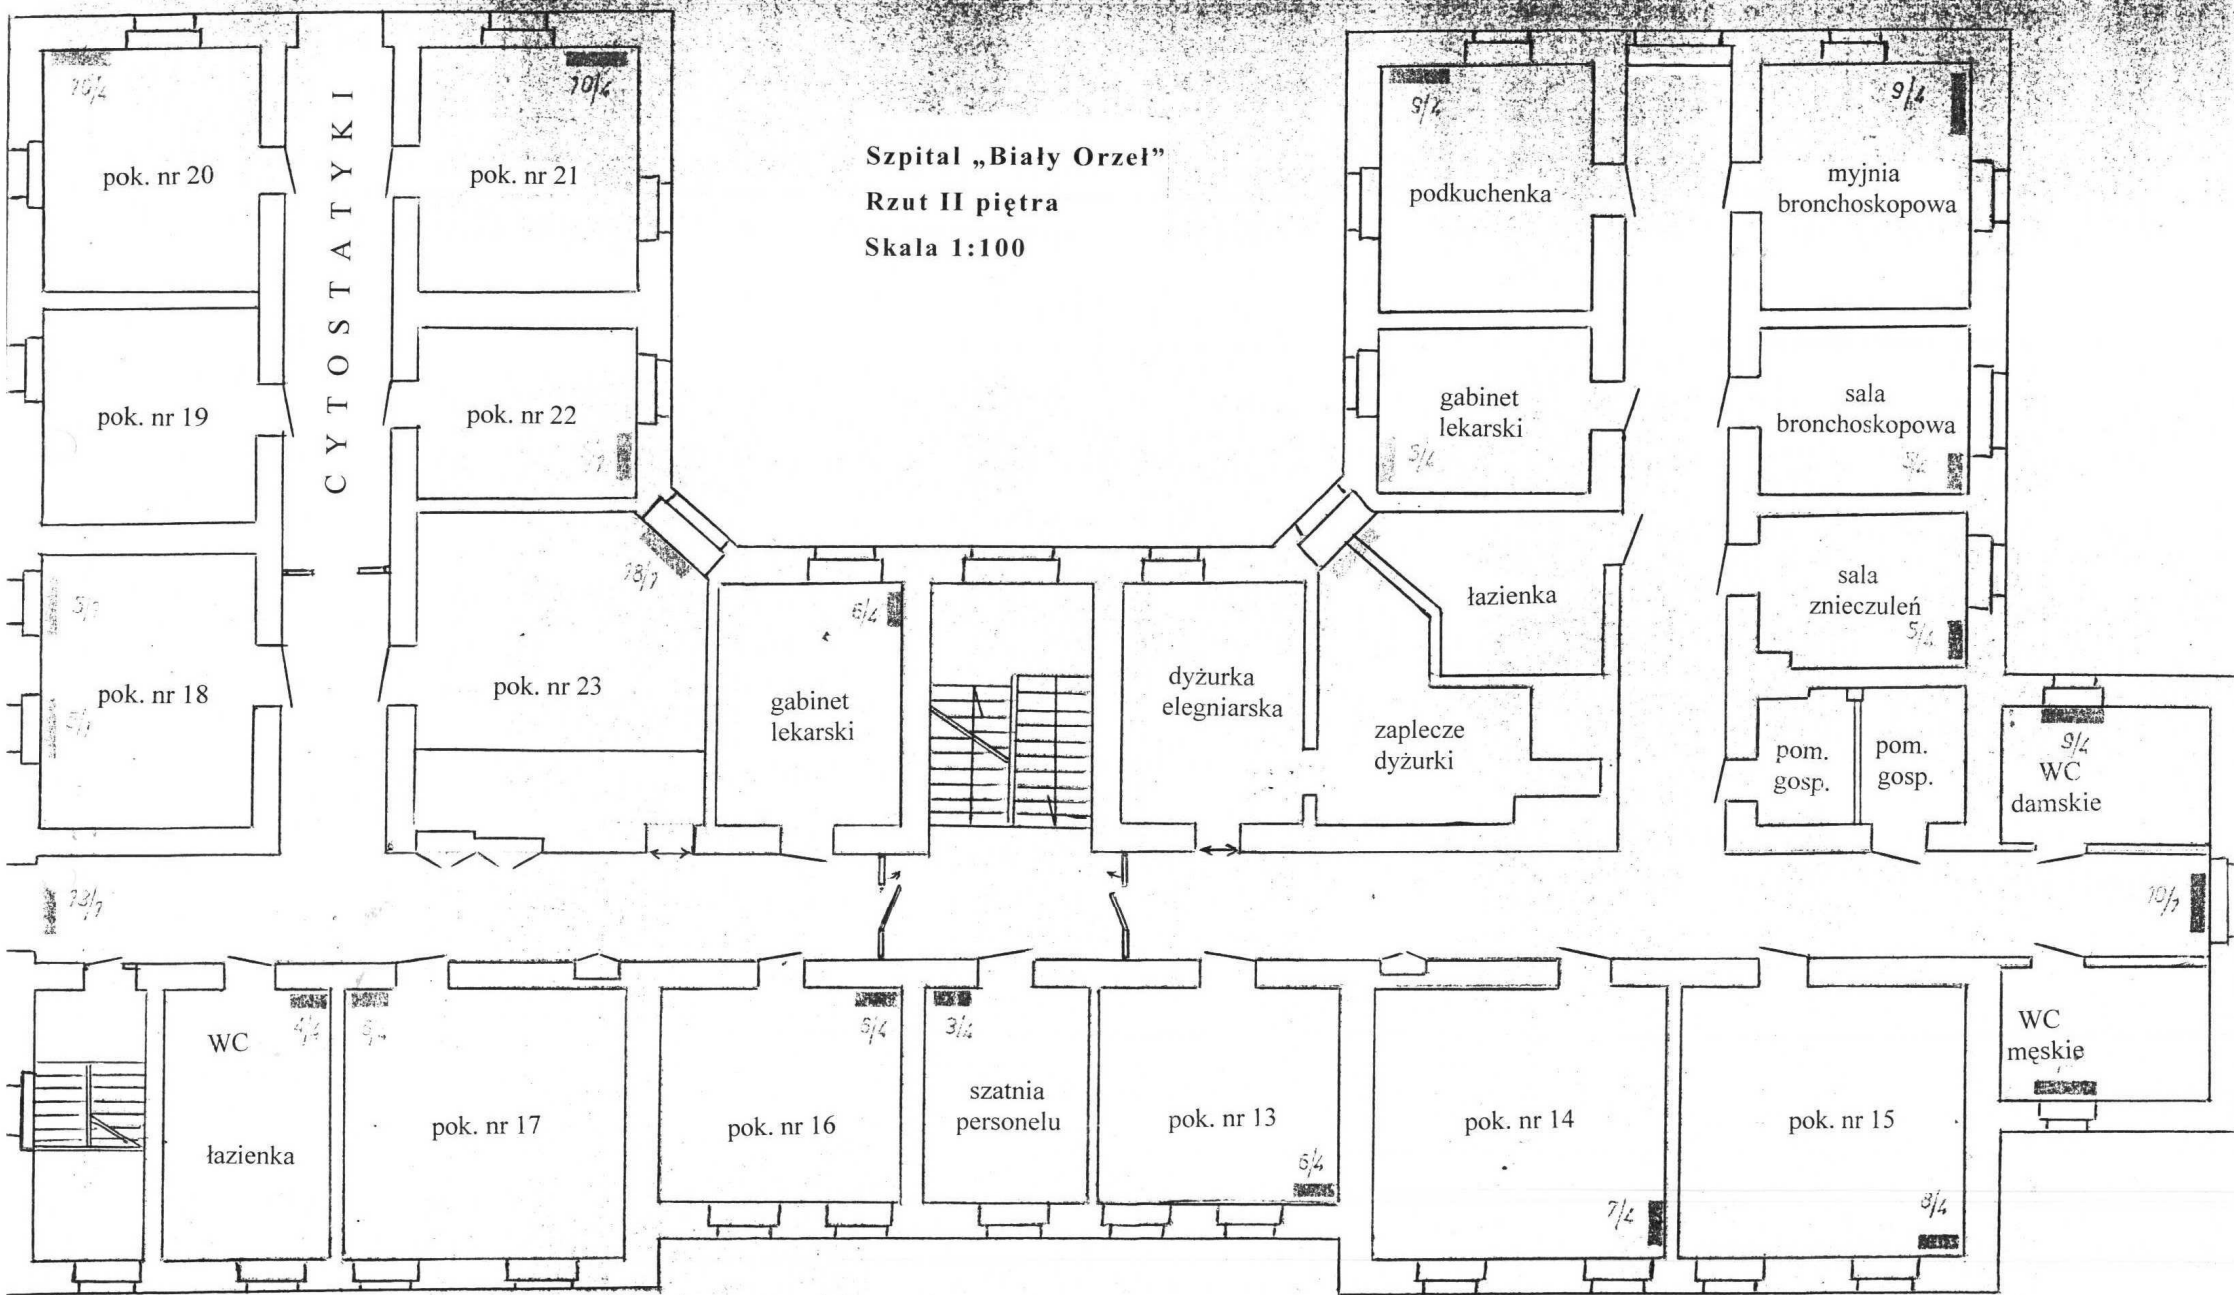


Rzut II piętra - pawilon I

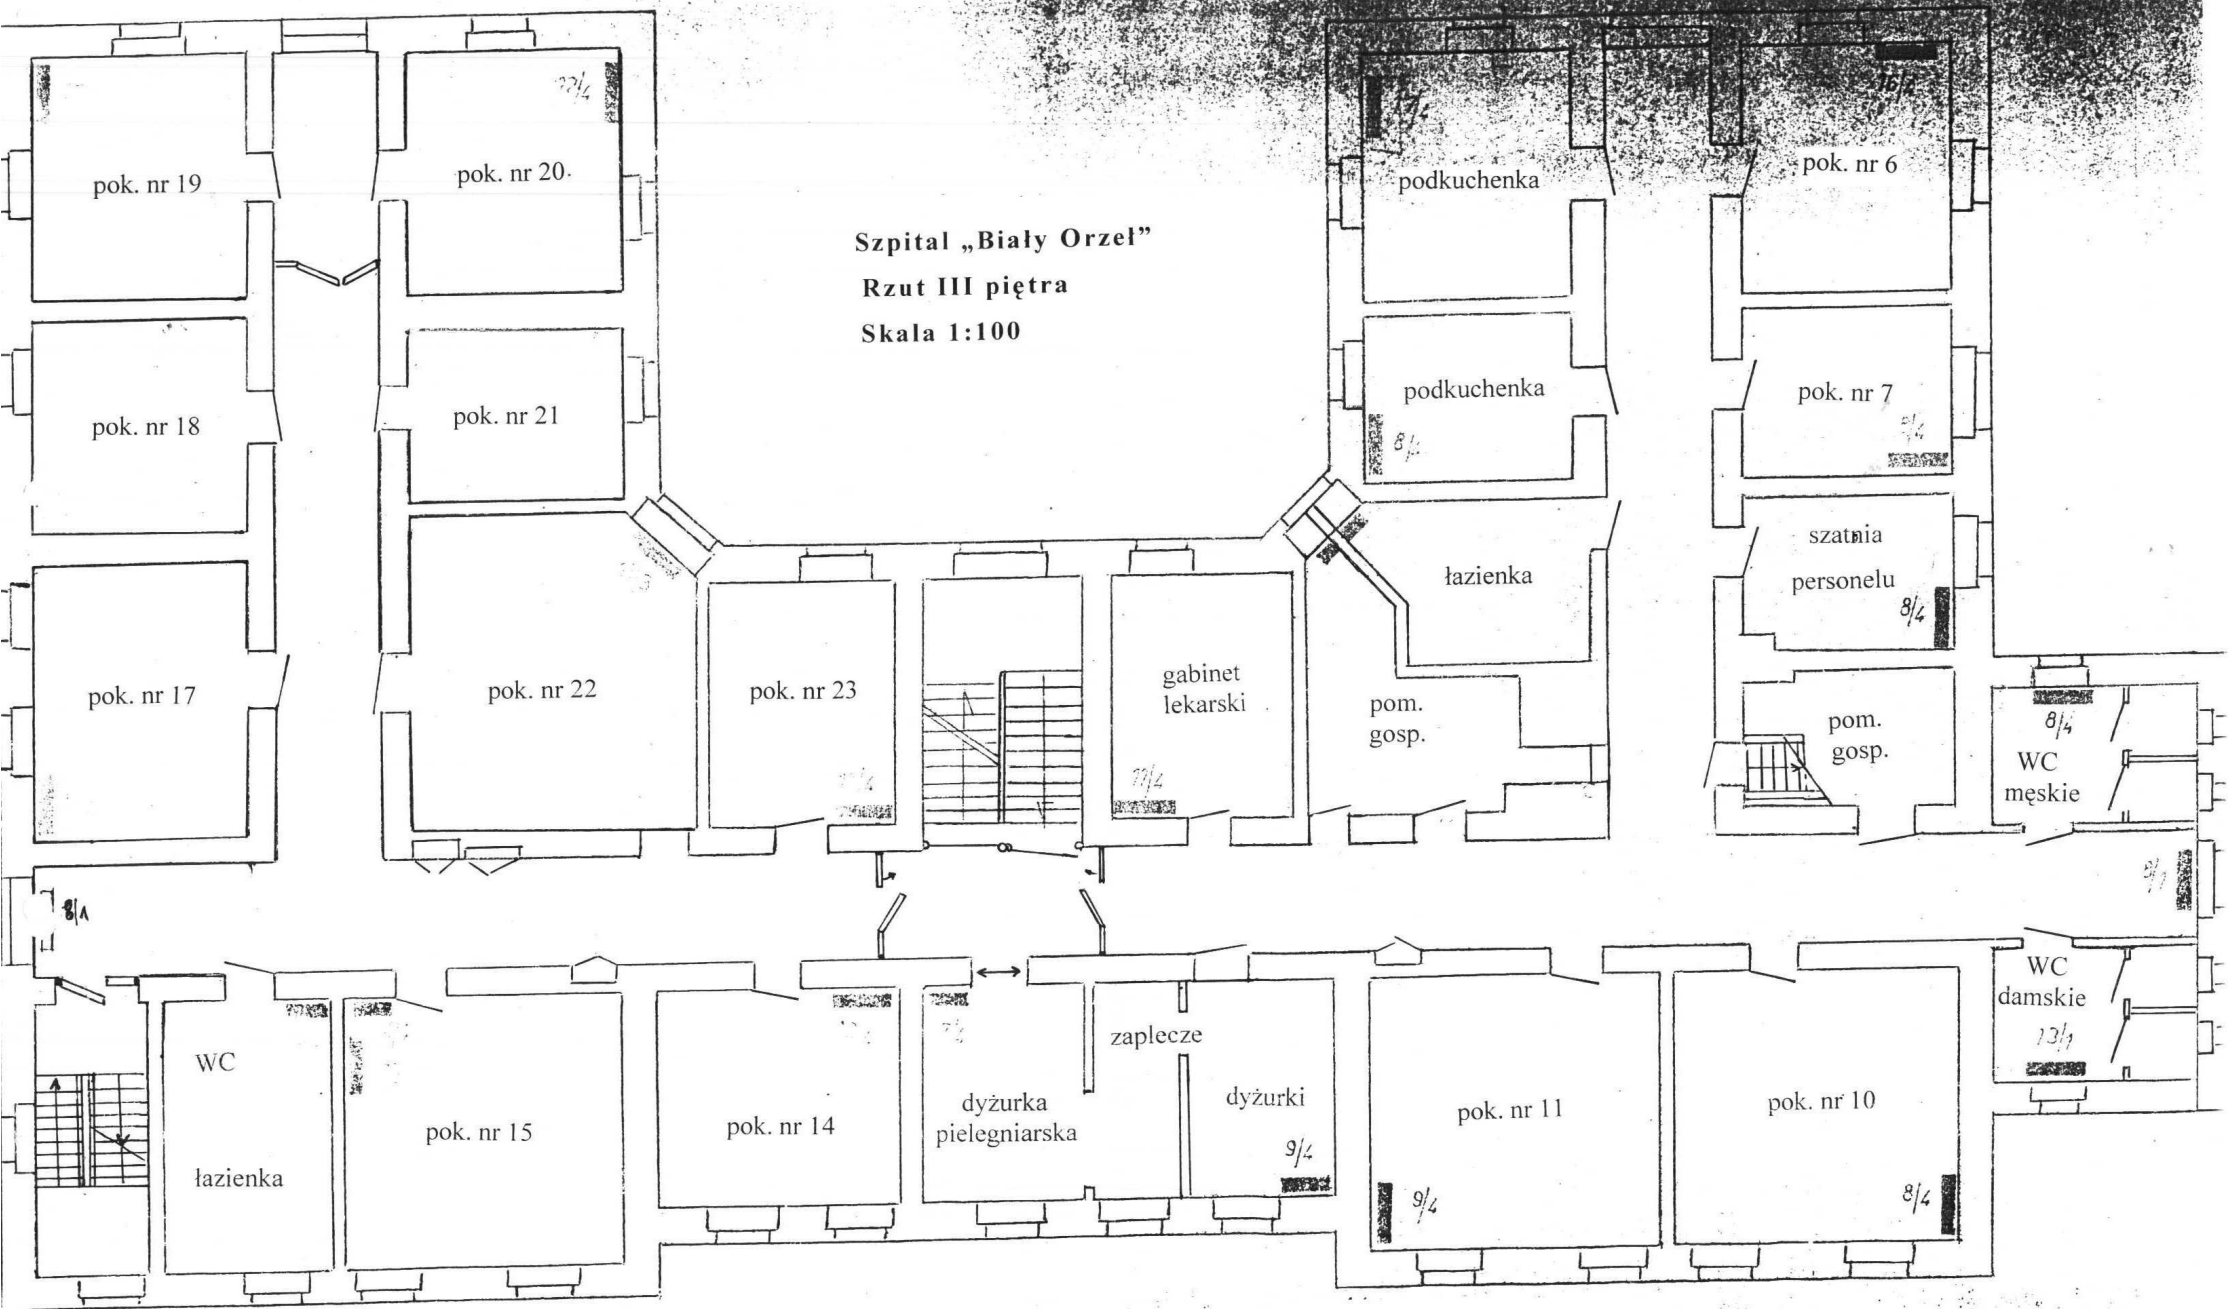

**Rzut III piętra - pawilon I**

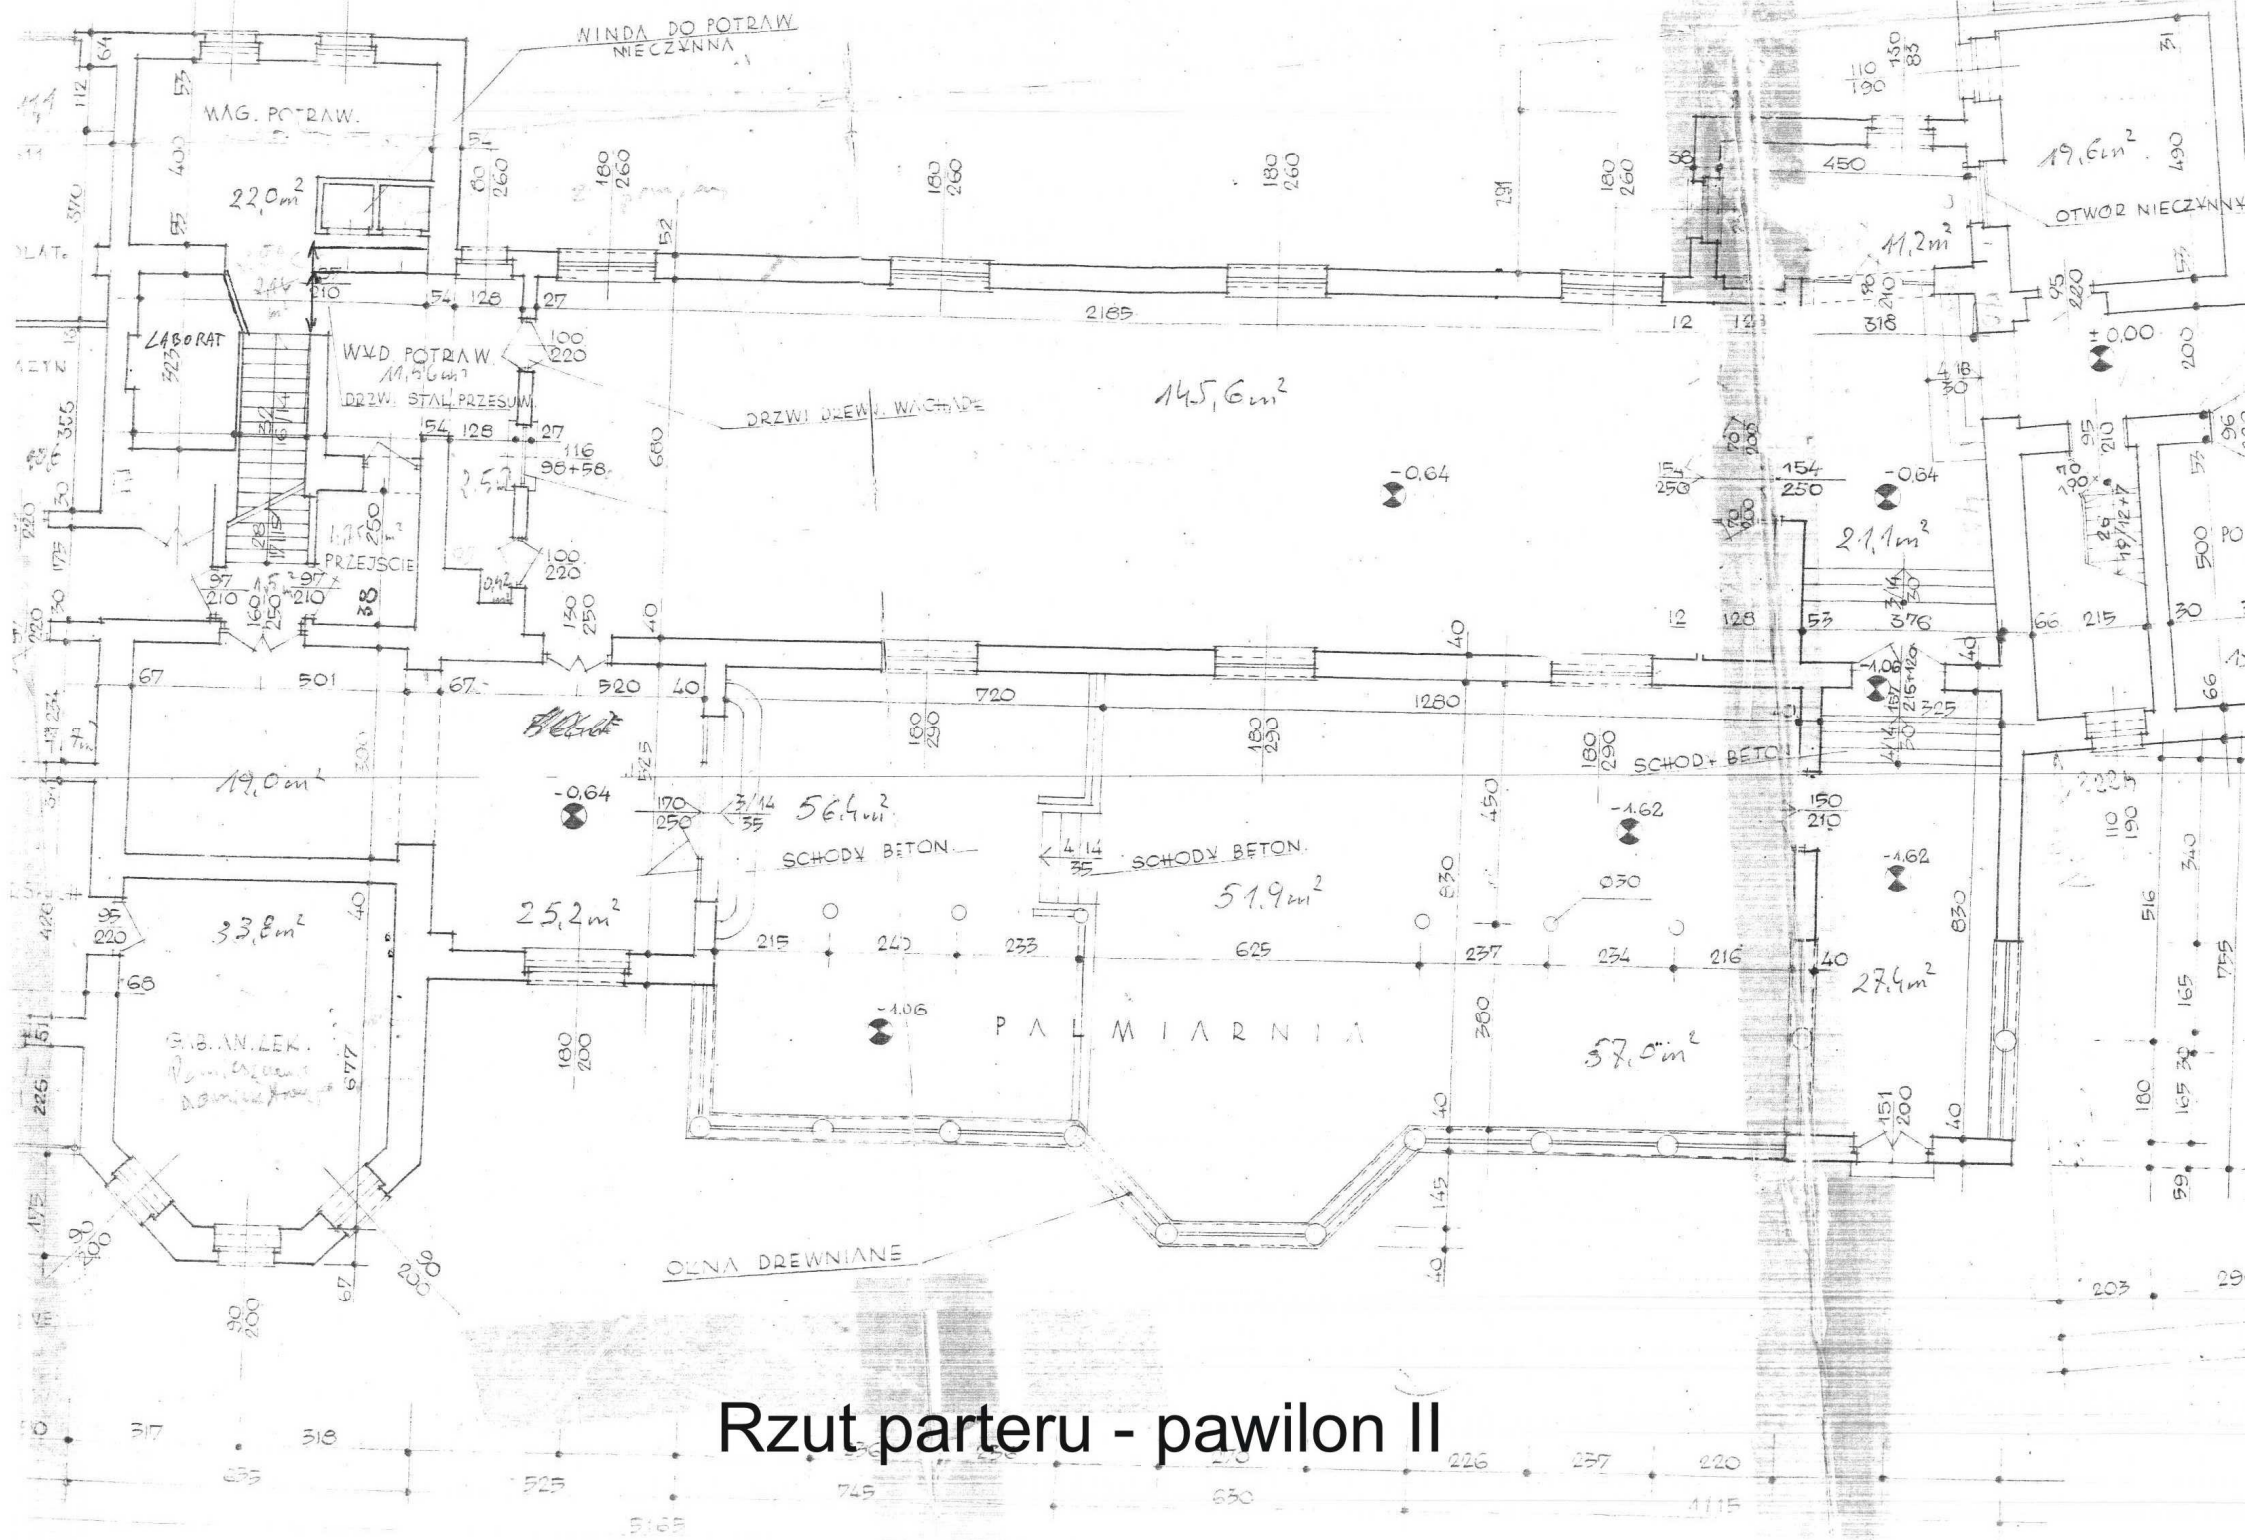

Rzut parteru - pawilon II

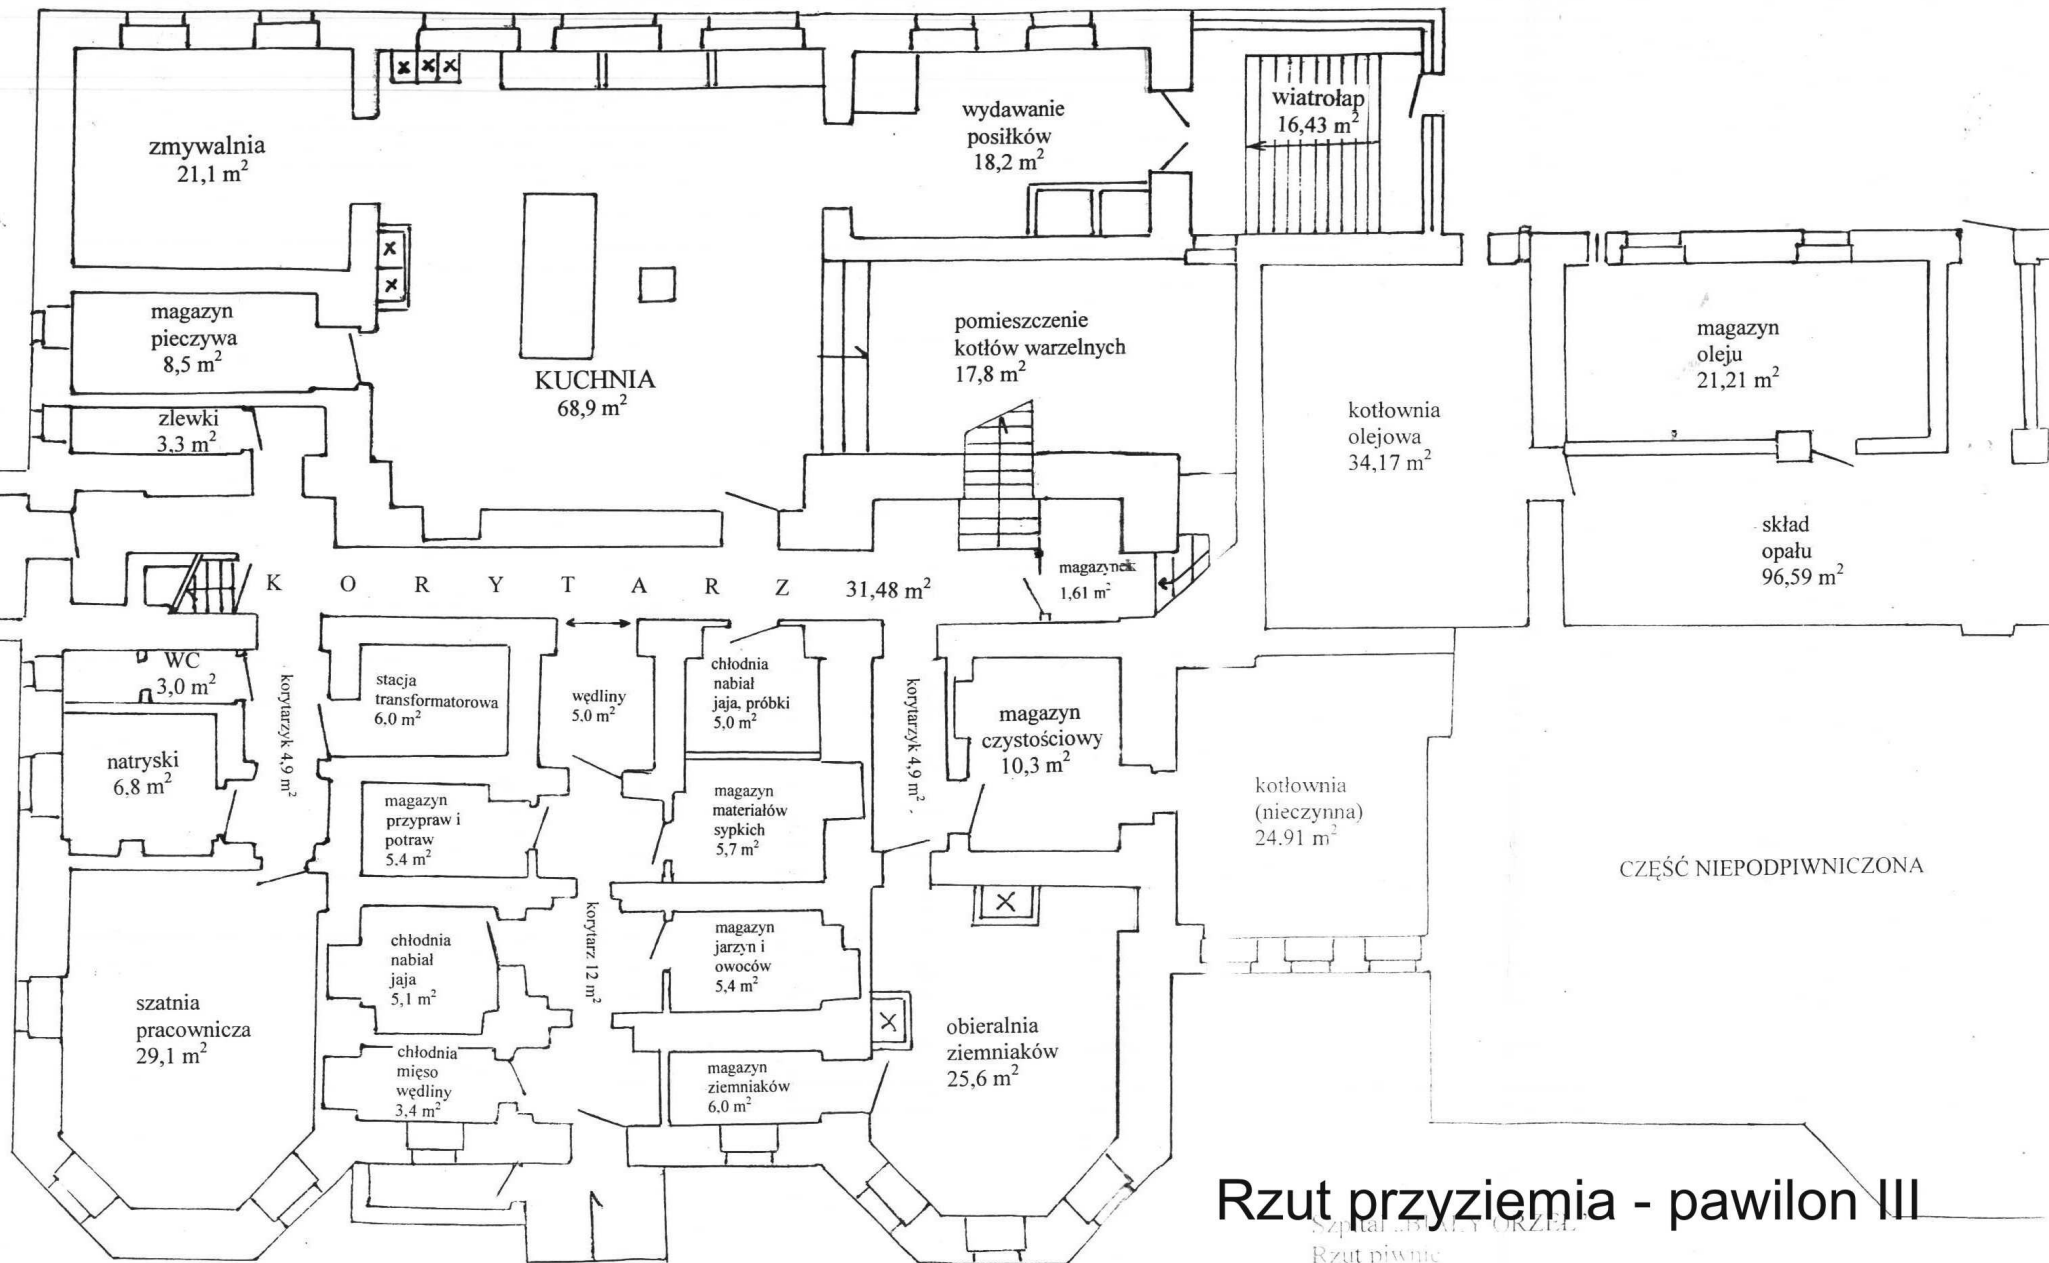

## Rzut przyziemia - pawilon III

Rzut piwnic  
(część adm. – gospod.)  
Skala 1:100